


45'

58'

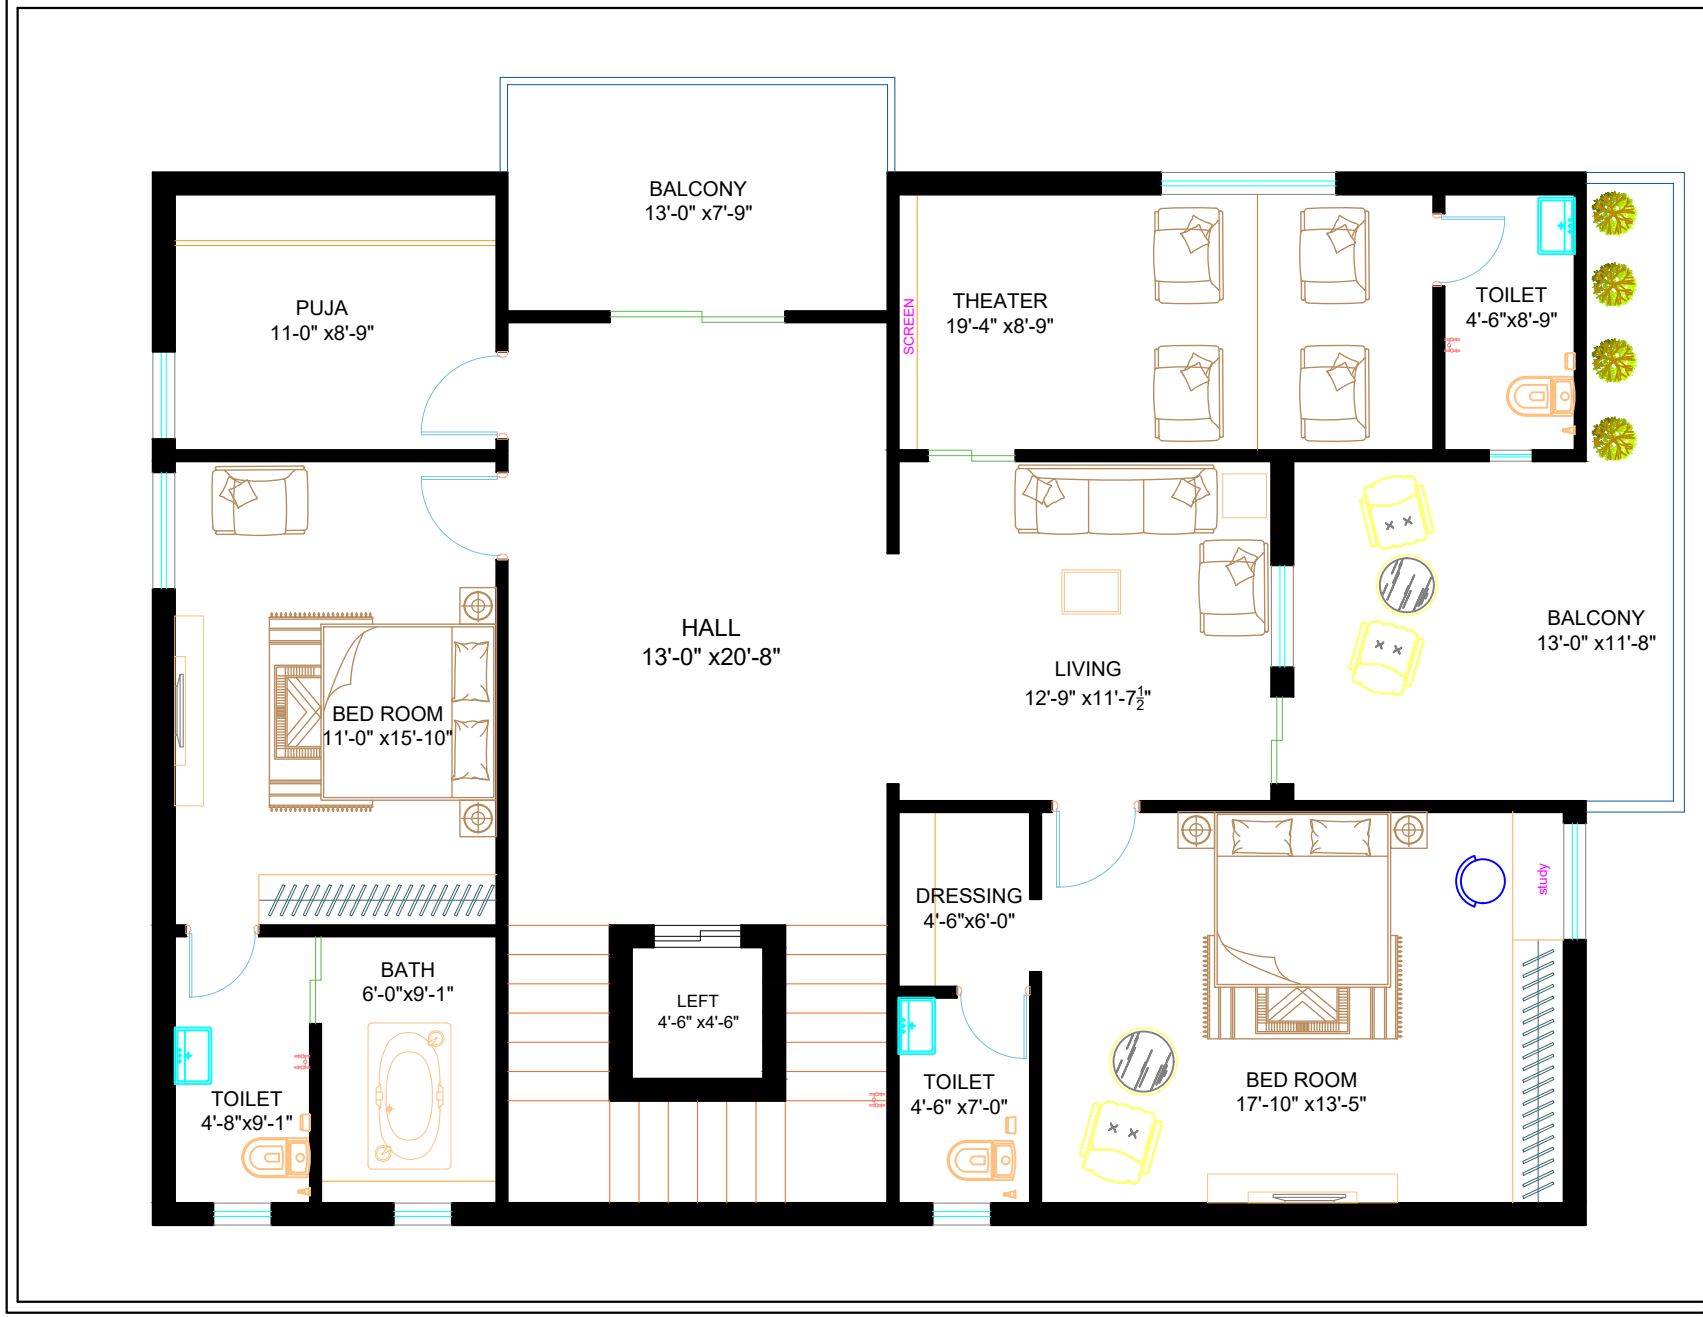

FIRST FLOOR

BUILDING DETAILS (AREA)
 Plot No - 18
 AREA -- 290.00 SQ YARDS
 FIRST FLOOR -- 1850 Sft

Type	No's	Size	Specification
D1	6	3'3" X 6'11"	Door
D2	2	2'6" X 6'11"	Door
W1	2	4'0" X 4'6"	windows
W2	6	3'6" X 4'6"	windows
V	1	2'0" X 1'6"	ventilator

CUSTOMER DETAILS & ADDRESS

Scale 1:100

SOUTH FACING
G + 3



ENGINEER



Construction of 290.00yards SOUTH Facing
 SUPER LUXURY VILLA
 Behind Medicover Hospital, ADB Road, Kakkinada.