


58'

45'

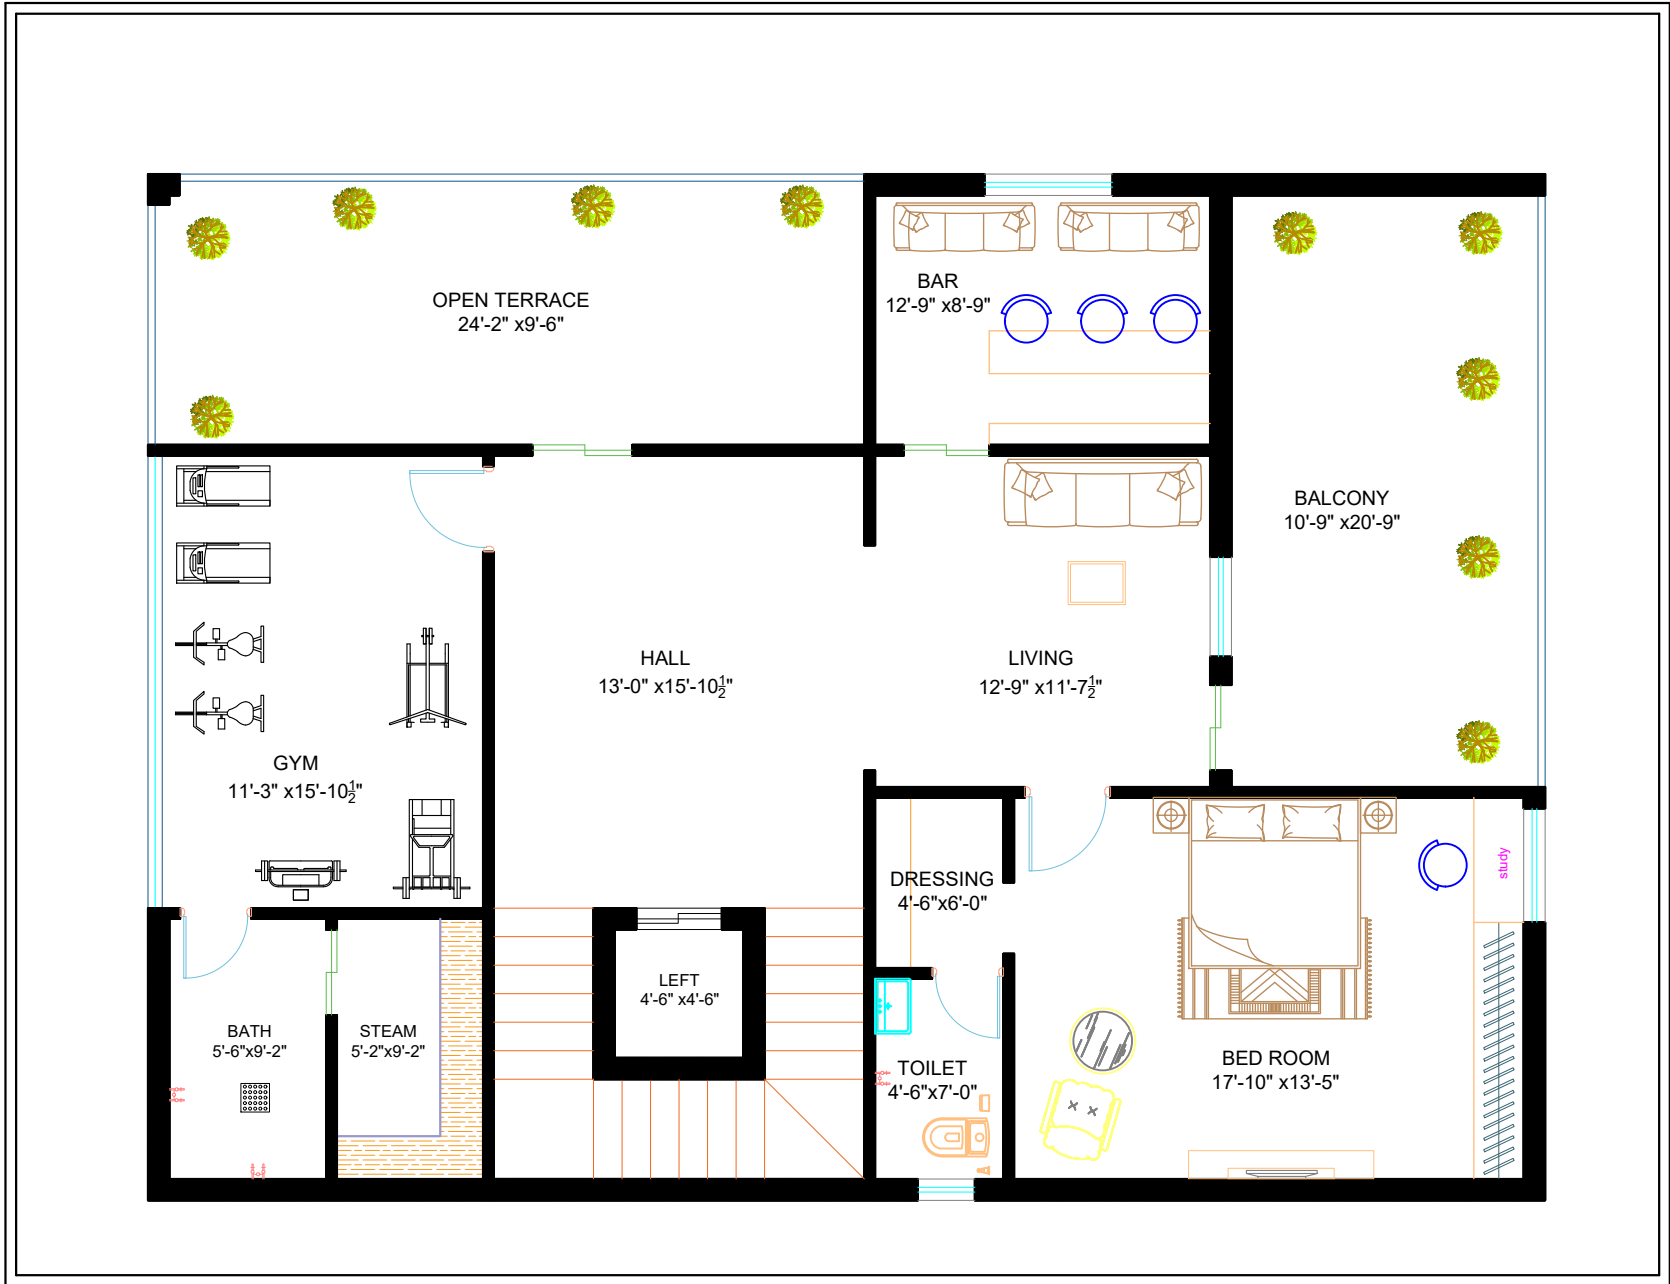


SECOND FLOOR

BUILDING DETAILS (AREA)
 Plot No - 18
 AREA -- 290.00 SQ YARDS
 SECOND FLOOR -- 1850 Sft

Type	No's	Size	Specification
D1	5	3'3" X 6'11"	Door
D2	3	2'6" X 6'11"	Door
W1	3	4'0" X 4'6"	windows
W2	0	3'6" X 4'6"	windows
V	2	2'0" X 1'6"	ventilator

Scale 1:100
 SOUTH FACING
 G + 3

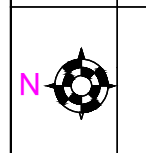

MODERN CONSTRUCTIONS
 ARCHITECTS PLANNERS ESTIMATORS ENGINEERS
 Construction of 290.00yards SOUTH Facing
 SUPER LUXURY VILLA
 Behind Medicover Hospital, ADB Road, Kakinada.

CUSTOMER DETAILS & ADDRESS

ENGINEER